



CROSS SECTIONS A-A

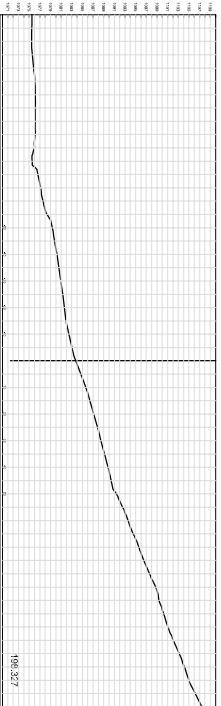

CROSS SECTIONS B-B

| | | | |
|--|--|--|--|
| REVISIONS No. DATE REVISION 01 NOV 2012 ORIGINAL VERSION 02 NOV 2012 REVISION | | CONSULTANT INFORMATION Name: A MARAIS Ref. No.: 260330007076 AD Date: 120119117777 | |
| CLIENT INFORMATION Name: SANDRA MATHIAS Ref. No.: 100111111111 Date: 120119117777 | | CONSULTANT INFORMATION Name: A MARAIS Ref. No.: 260330007076 AD Date: 120119117777 | |
| PROJECT DESCRIPTION CONTRACT NO. NRA R.061-030-2011/1 : REHABILITATION OF R61 SECTION 3 FROM km 24.2 TO km 75 (TARRAKASTAD) DRAWING NAME: CROSS SECTIONS OF HARD ROCK QUARRY - DECOMMISSIONING PROJECT NUMBER: R.061-030-2011/1 DRAWING LOCATION DATA: START R61 END R61 ROUTE SECTION: 03 03 DRAWING km DISTANCE: ROADWORKS - MATERIAL SOURCES DRAWING TYPE: BRIDGE/STRUCTURE No. FA CONSULTANT DRAWING No.: 260330007076 AD SANRAL DOCUMENT# : VER 1/1 | | | |
| HEAD OFFICE 48 Lombard Avenue Sandton 2013 PO Box 415 South Africa Tel: (011) 231 944 8000 | | | |
| THE SOUTH AFRICAN NATIONAL ROADS AGENCY SOUTHERN REGION 79 2nd Avenue Midrand 2008 PO Box 27230 Greenhearts 6057 Tel: (011) 398 3200 | | | |
| REFERENCE THE ACCEPTING ENGINEER'S PROCEEDURE AND CONDITIONS OF CONTRACT SHALL APPLY TO ALL WORKS AND MATERIALS SUPPLIED BY THE CONTRACTOR. THE CONTRACTOR SHALL BE RESPONSIBLE FOR THE QUALITY OF ANY WORK DONE BY HIS SUBCONTRACTORS. | | | |
| SCALE: not to scale SHEET: 1 OF 1 | | | |

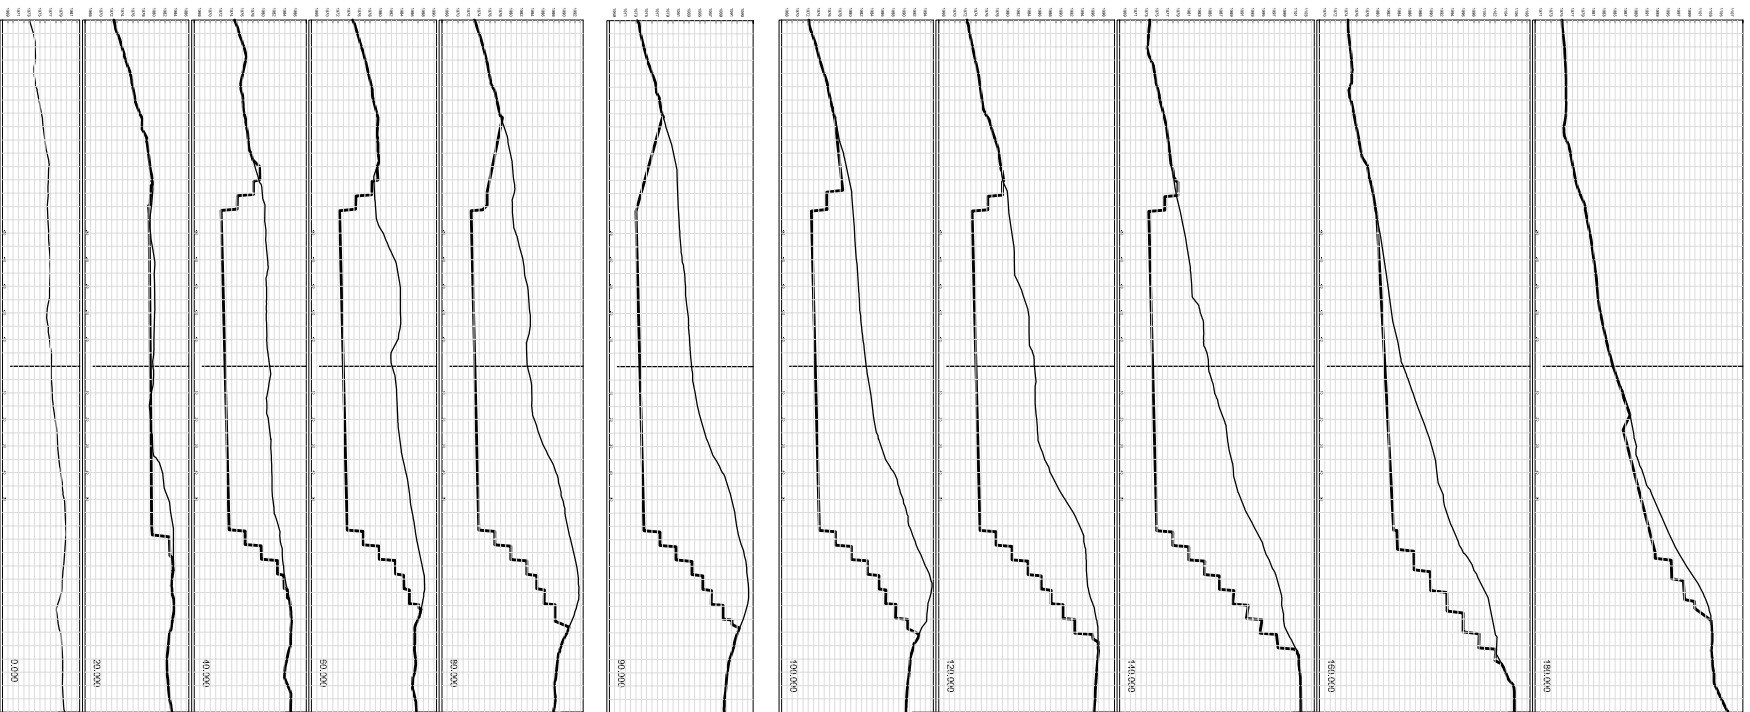

WorleyParsons
 Resources & Services
 P.O. Box 7897
 Midrand 2008
 Tel: (011) 231-2811
 Fax: (011) 231-2811
 www.worlyparsons.com