


LOCALITY MAP: MAGALAKANGGA ACCESS ROAD

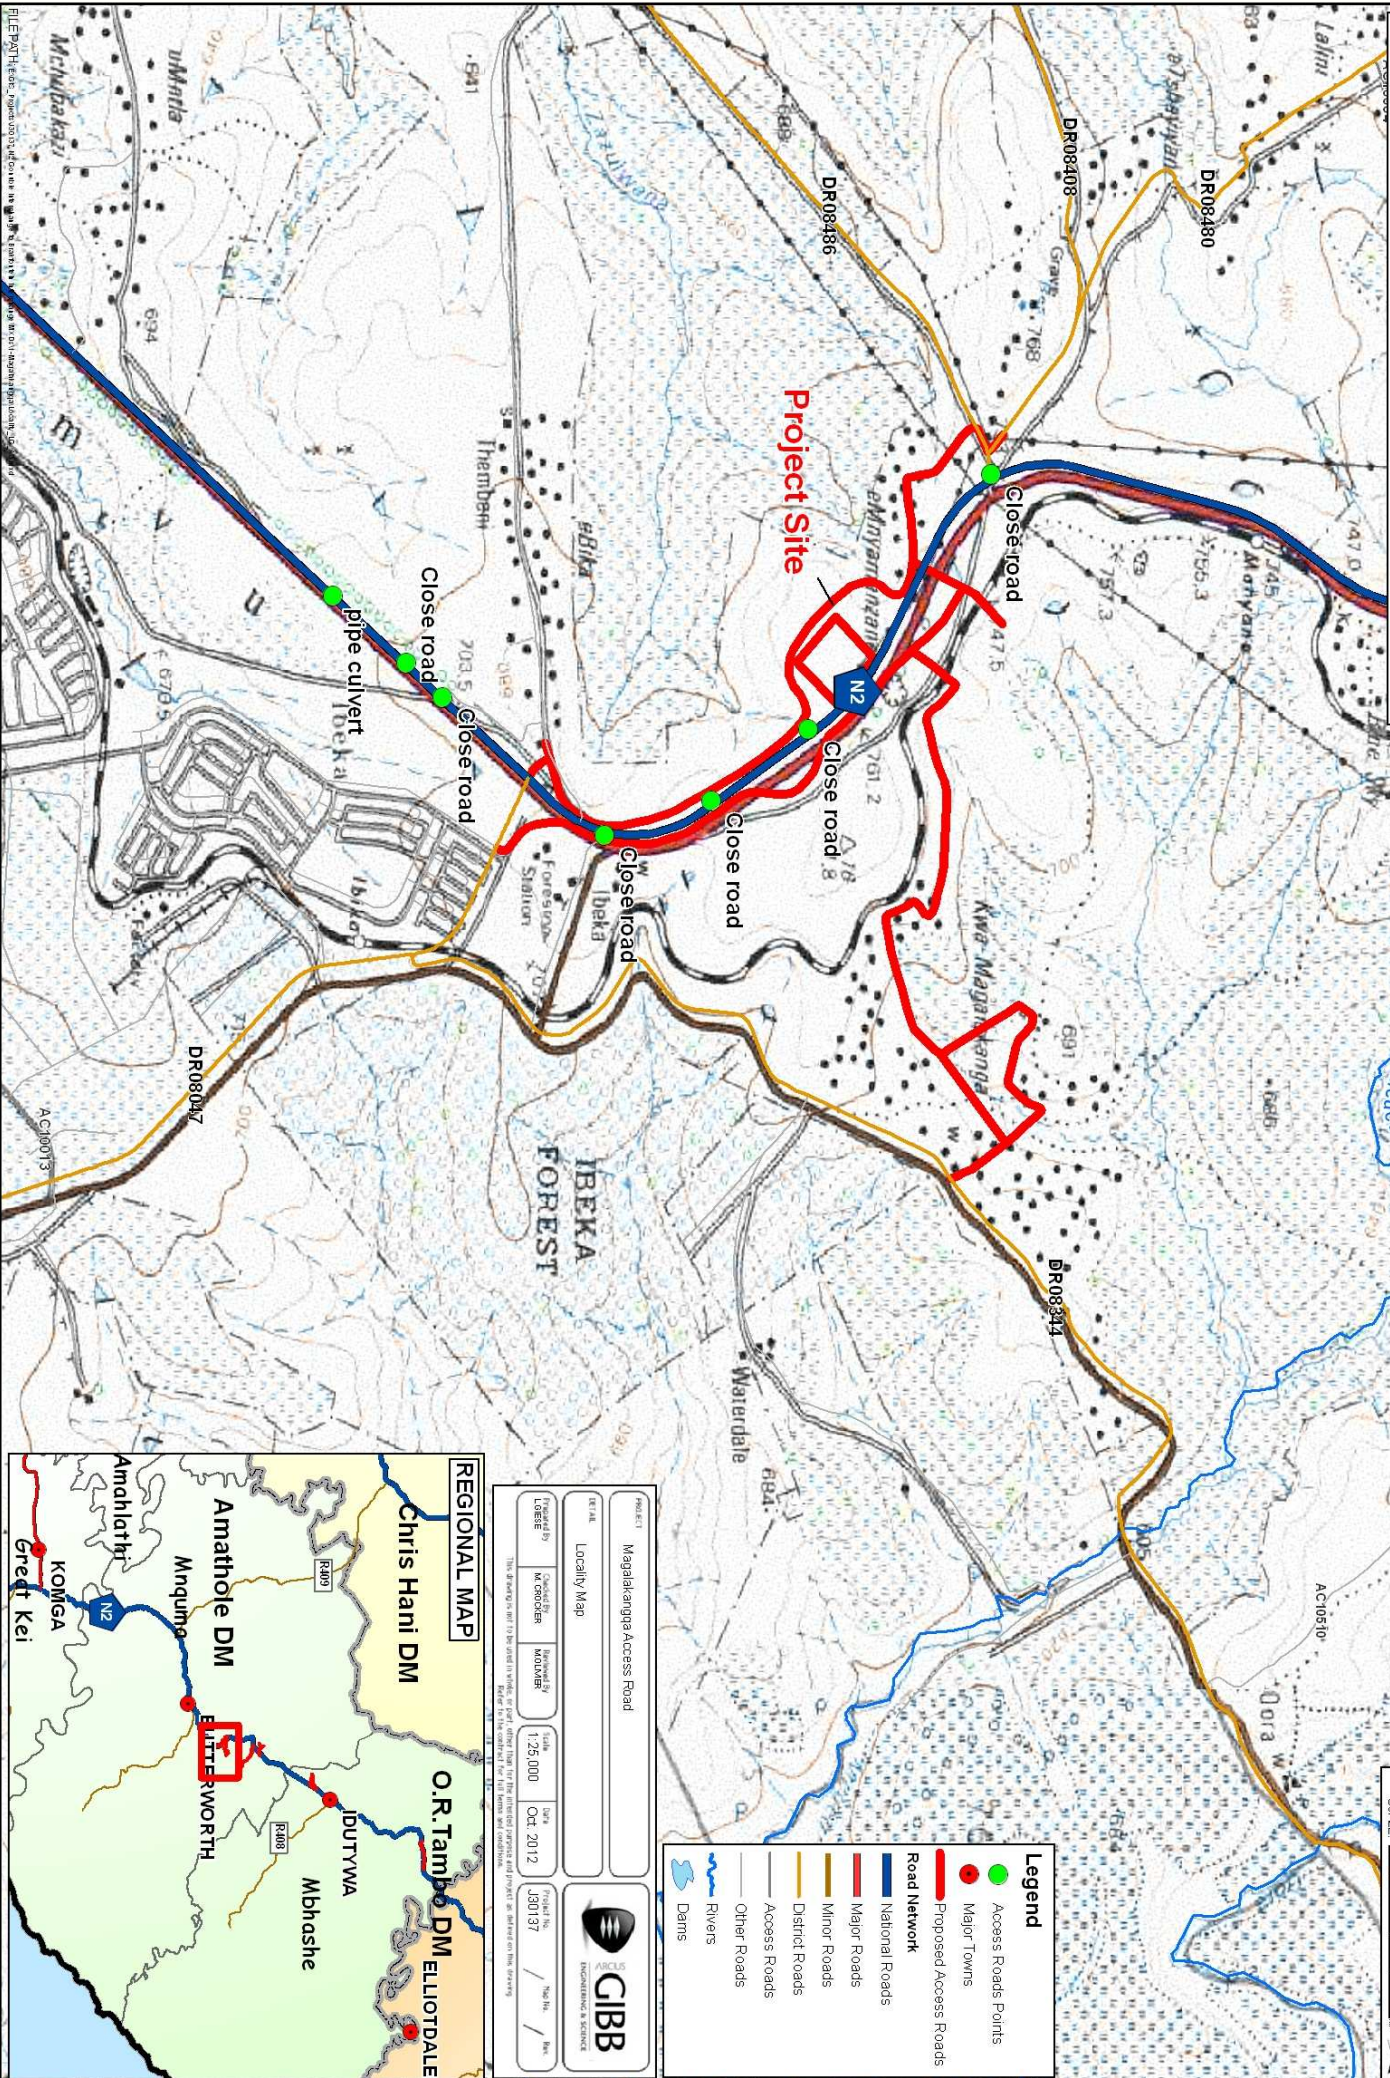

CONTRACT DETAILS: Access Guide, Tel (043) 7063800
SCALE: 1:25,000

Legend

- Access Roads Points
- Major Towns
- Proposed Access Roads
- Network
- National Roads
- Major Roads
- Minor Roads
- District Roads
- Access Roads
- Other Roads
- Rivers
- Dams

PROJECT: Magalakanga Access Road	
FILE: Locality Map	
DRAWN BY: M. COOPER	CHECKED BY: M. LAMMER
SCALE: 1:25,000	DATE: Oct. 2012
PROJECT NO: J30137	SHEET NO: 1

REGIONAL MAP

This sketch is not to be used in works or part thereof that are intended to be constructed or otherwise used as a basis for any decision. It is a preliminary sketch only.