

REV/NO	DATE	DESCRIPTION	CHD	APFD	REV/NO	DATE	DESCRIPTION	CHD	APFD

DESIGNED BY	CHECKED BY	DRAWN BY	REVISED BY
GF	GS	PM & TS	SS

ISSUED BY:	APPROVED:
 ARCUS ENGINEERING & SCIENCE PO BOX 1984 TECOMA 6241 TEL: +27 43 705 3600 FAX: +27 43 705 3699 EMAIL: sscroeder@abbc.co.za WEB: www.abbc.co.za	 MAMAGING ENGINEER CONSULTING ENGINEER

PROJECT DESCRIPTION:
CONSTRUCTION MANAGEMENT AND TRAINING SERVICES FOR THE CONSTRUCTION OF SURFACED COMMUNITY ACCESS ROADS AND WALKWAYS USING LABOUR INTENSIVE CONSTRUCTION, ALONG NATIONAL ROUTE N2 SECTION 17 FROM KM 8.5 TO SECTION 18 KM 24.2





CONTRACT NUMBER	SCALE	SHEET	DATE
SCMU10-08/09-0033	AS SHOWN	1 OF 2	JUNE 2010

PROJECT NUMBER	DRG. NO.
429014A / TD001 / 0	

ALL DIMENSIONS AND LEVELS ARE TO BE VERIFIED ON SITE BY THE CONTRACTOR BEFORE COMMENCING ANY WORK. THE COPYRIGHT IN THIS DRAWING, INCLUDING THE DESIGN AND DETAILS SHOWN HEREON, IS RESERVED BY THE ENGINEERS.

GENERAL NOTES:  
 NOTE: REFER TO SHEET 2 OF 2 FOR LAYERWORK MATERIAL REQUIREMENTS

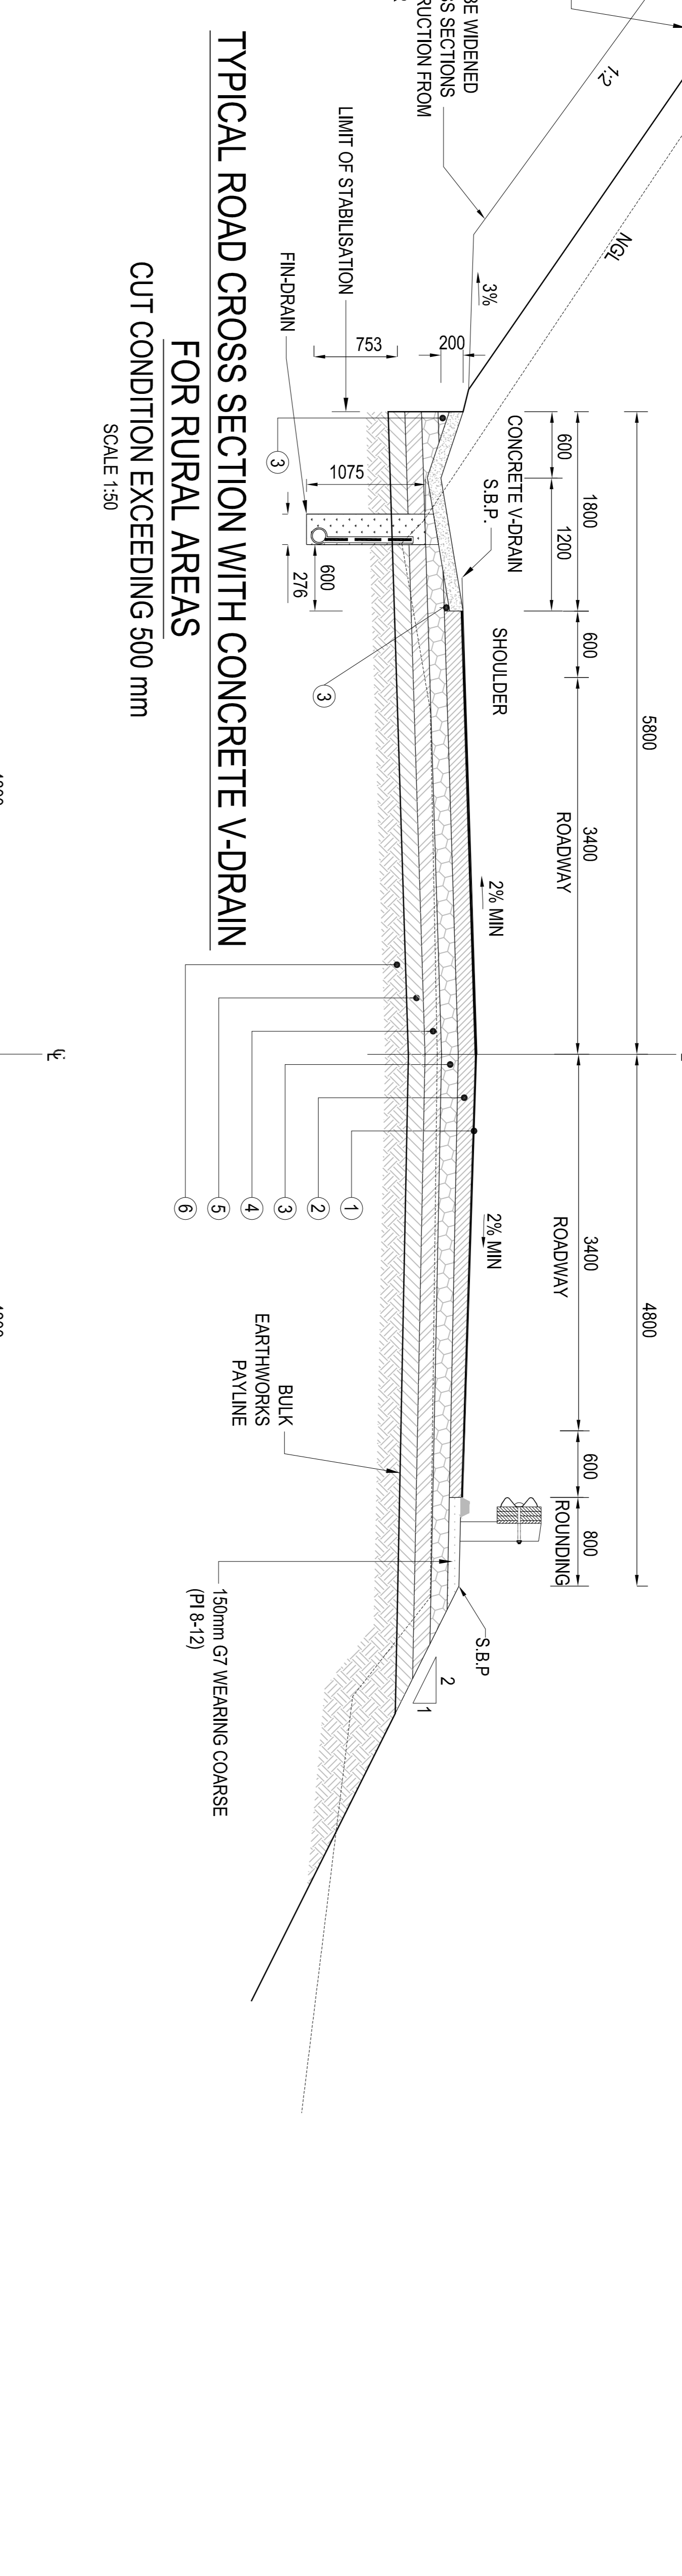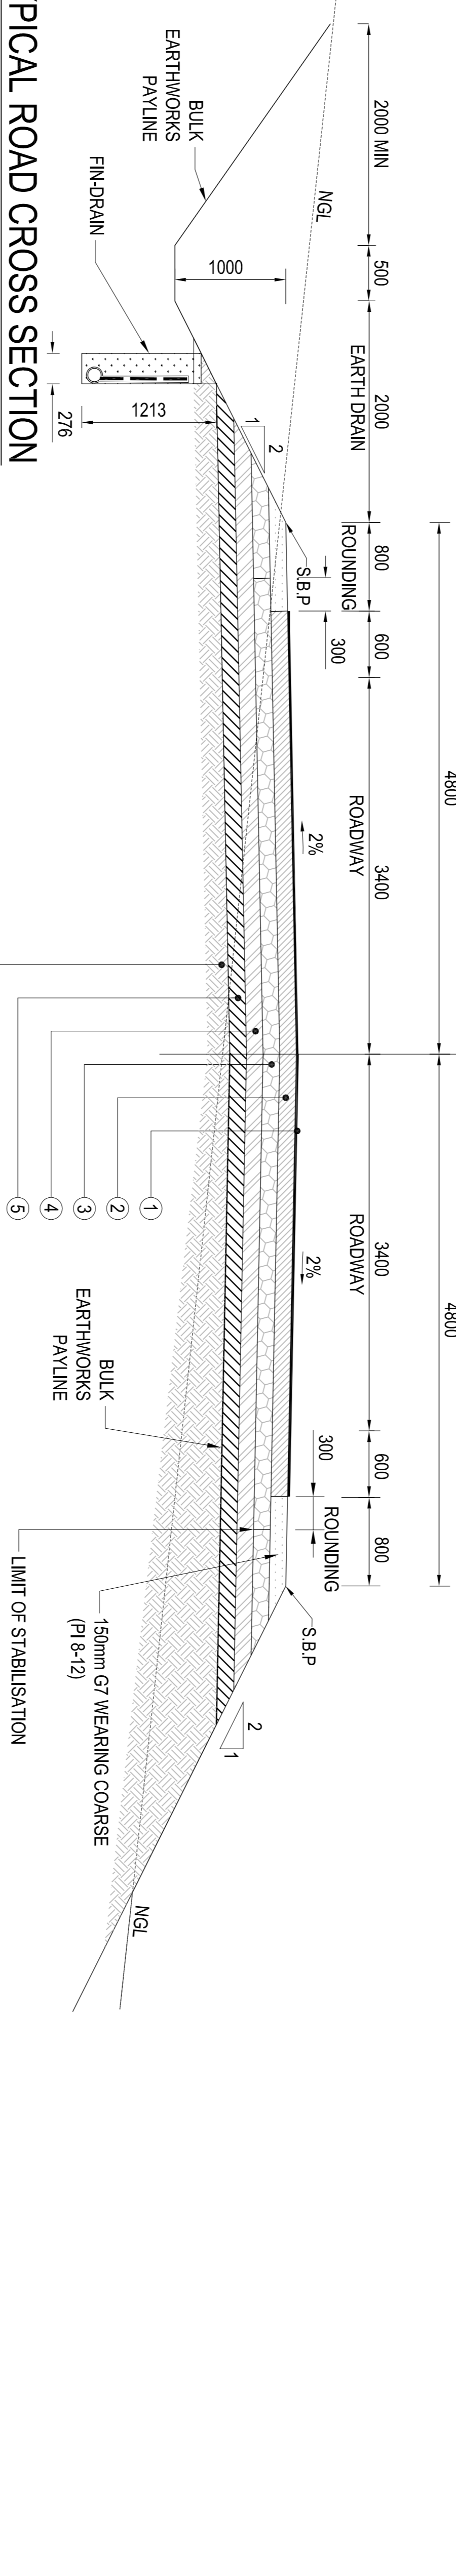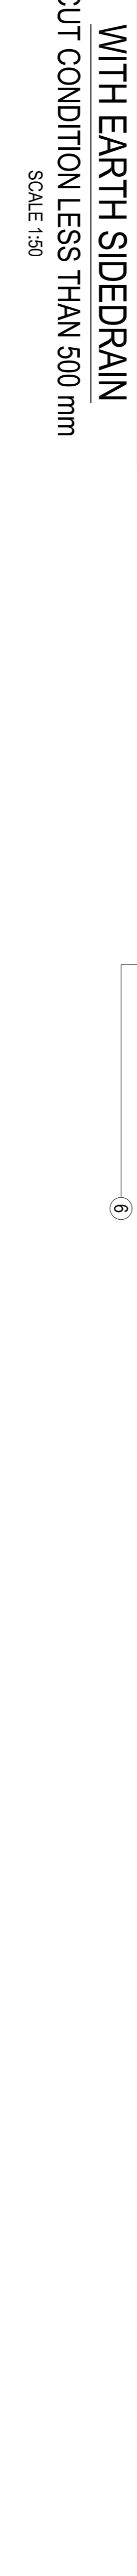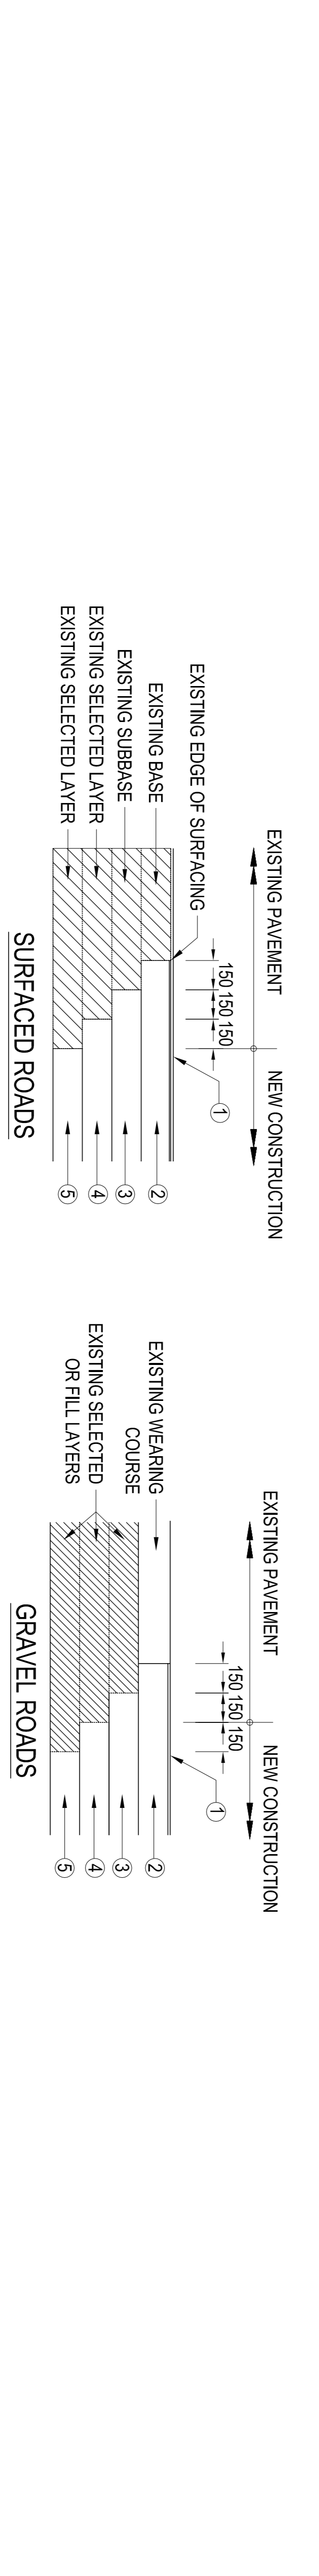

NOTE:  
 REFER TO SHEET 2 OF 2 FOR LAYERWORK MATERIAL REQUIREMENTS