
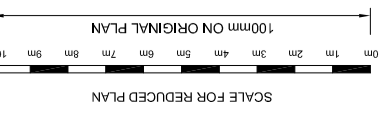


LEGEND	
	TELKOM
	ERKON
	FENCE
	BANK
	ROAD
	Proposed area to be acquired - Temporary
	Proposed area to be acquired - Permanent

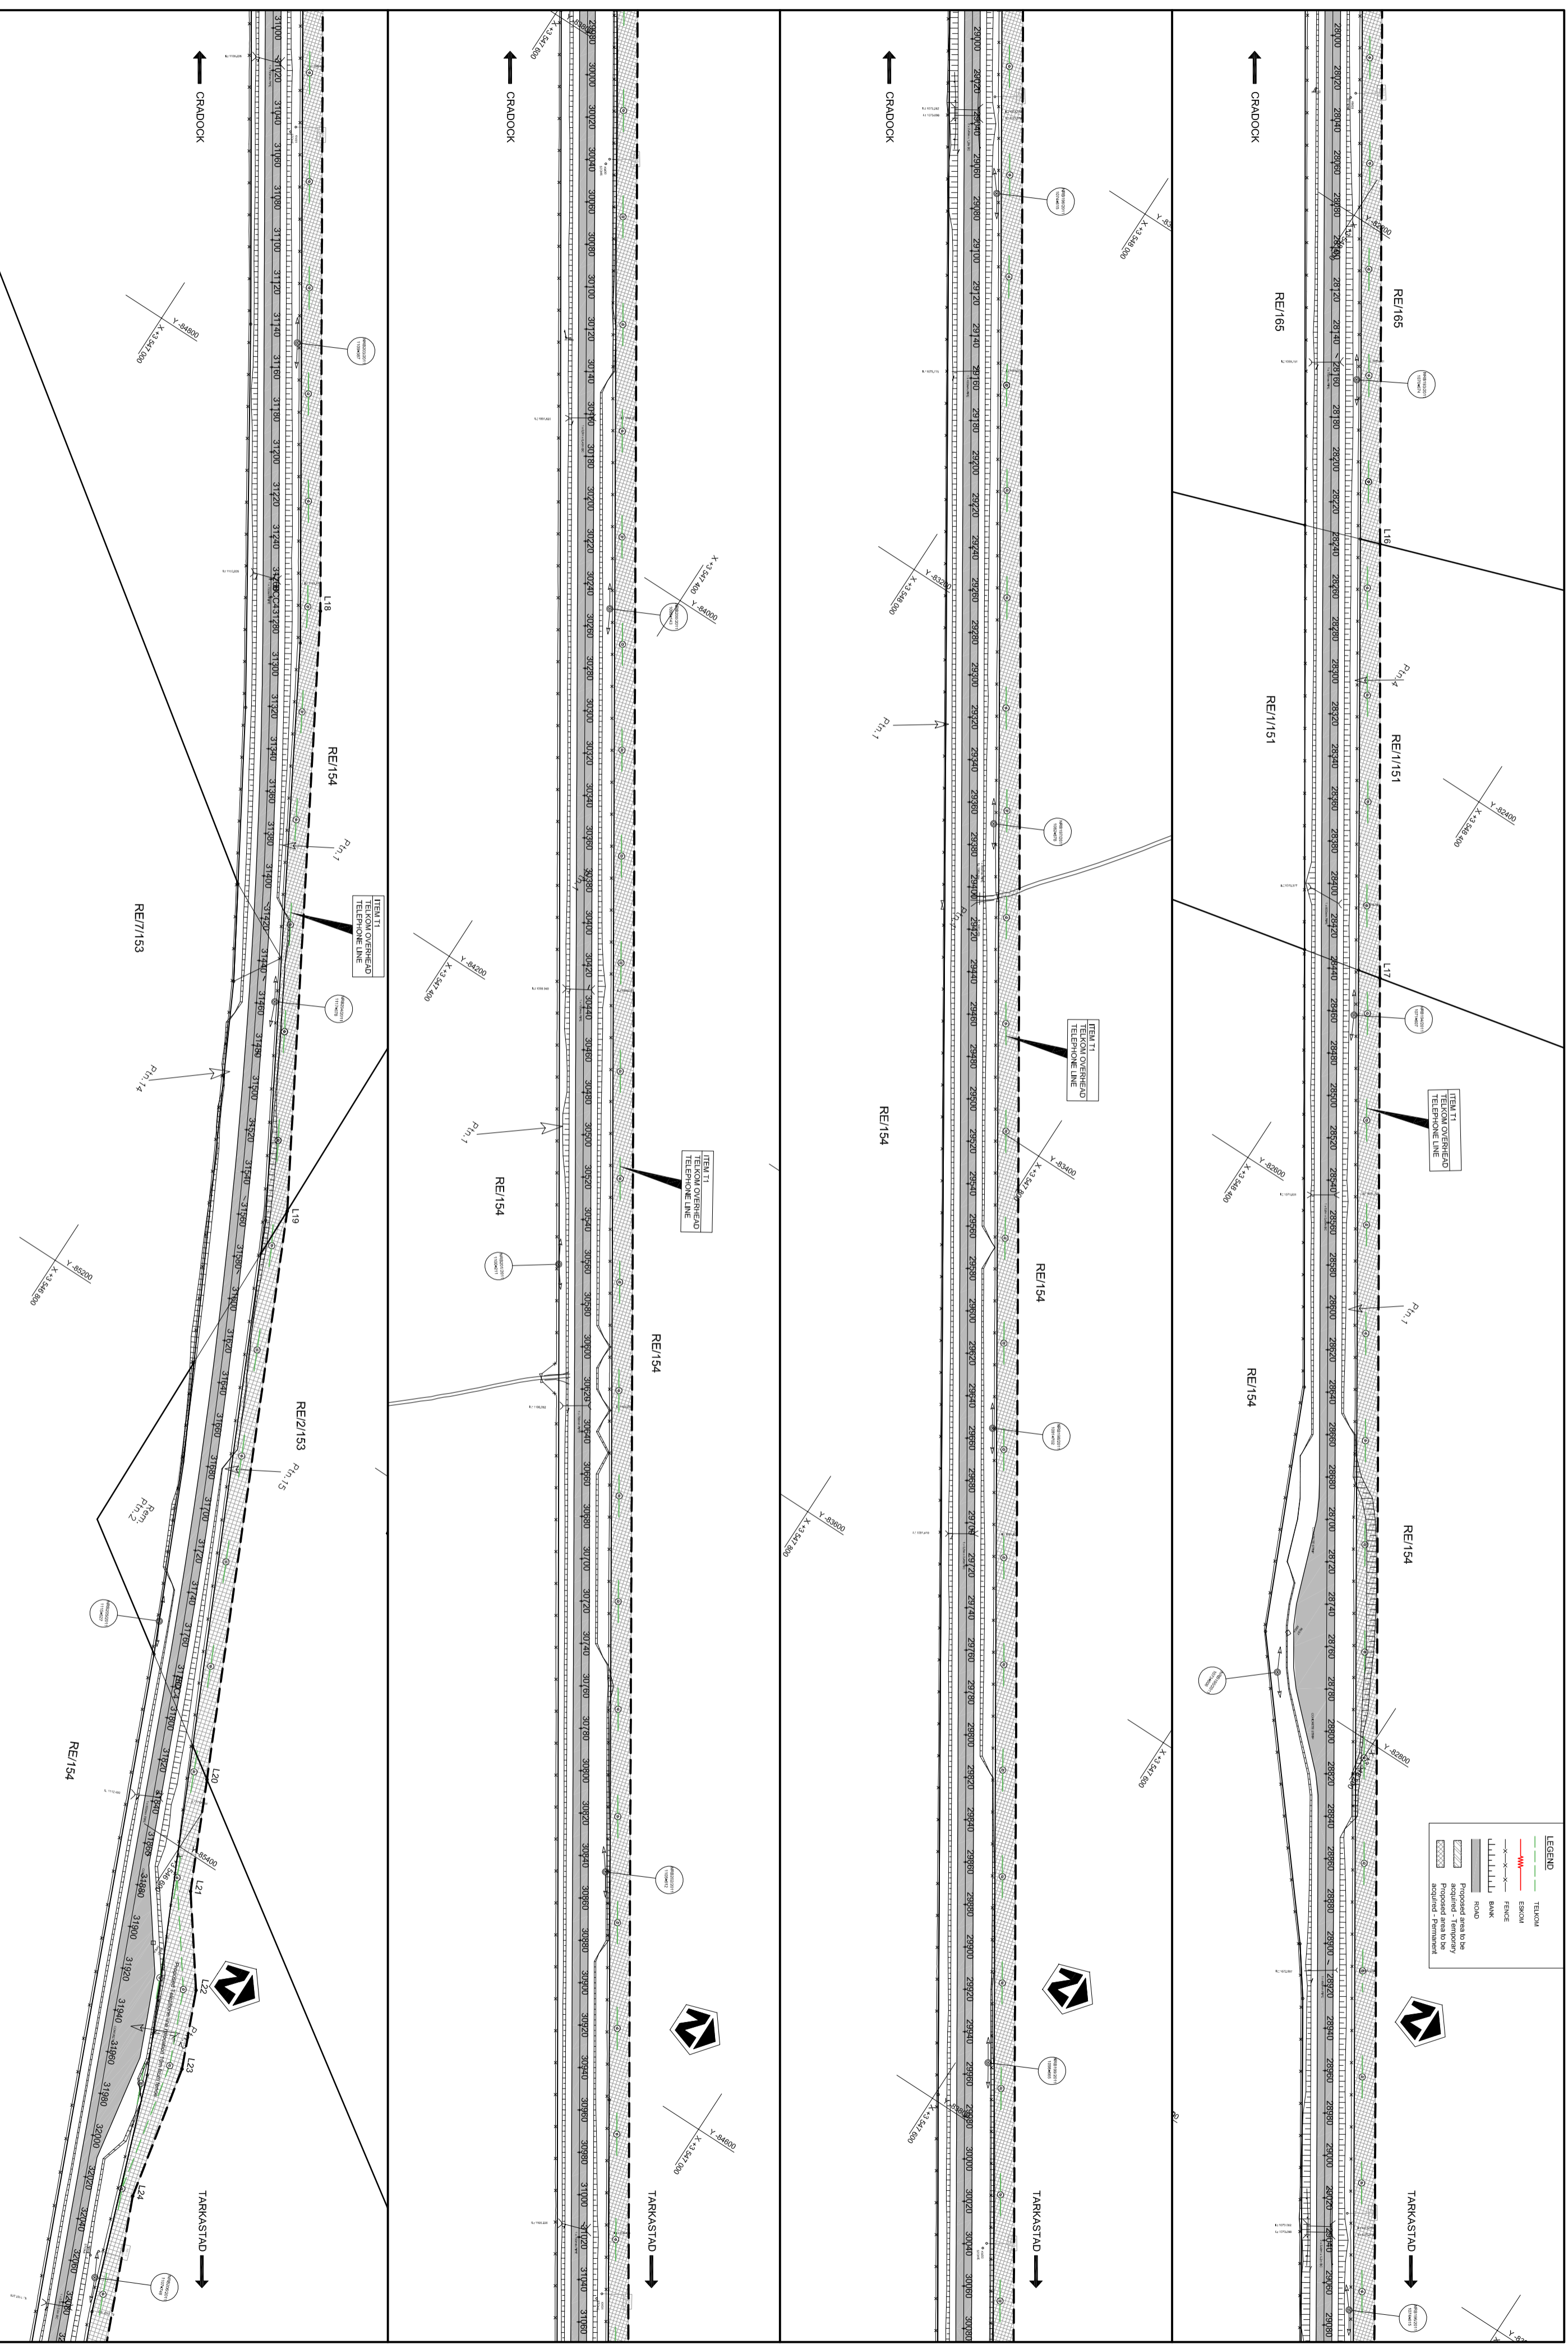

CONSTRUCTION RECORD Name: JX 300000000X Prof. Reg. No.: 120 184 1111 Name: SANRAL ENGINEER/CONSULTANT Prof. Reg. No.: 120 184 1111		RESPONSIBLE BY Name: TILANDOKHA Prof. Reg. No.: 20110029 Date: 12/04/2012		CONSULTANT APPROVAL Name: W. JEPPÉ Prof. Reg. No.: 20002524 Date: 12/04/2012	
REVISION No. DATE REVISION V1 JULY 2012 ORIGINAL VERSION V2 OCT 2012 FINAL ROAD MARKS ADDED V3 JULY 2012 ORIGINAL VERSION		HEAD OFFICE THE SOUTH AFRICAN NATIONAL ROADS AGENCY LTD 48 Pendergast Avenue Val de Grace Pretoria 0184 PO Box 415 South Africa Tel: (012) 844 8000		SOUTHERN REGION SANRAL Southern Life Gardens 70 2nd Avenue Port Elizabeth 6045 PO Box 27230 Greenacres 6101 Tel: (041) 392 3200	
PROJECT DESCRIPTION CONTRACT NO. NRA R.061-430-2011/1/F : REHABILITATION OF R61 SECTION 3 FROM km 24.2 TO km 75 (TARKASTAD) DRAWING NAME LAYOUT km 28.000 - km 32.000		PROJECT NUMBER R.061-430-2011/1/F START R61 ROUTE R61 SECTION 03 DRAWING TYPE ROADWORKS - UTILITIES DRAWING STRUCTURE NO. 32.0 ROADWORKS - UTILITIES CONSULTANT DRAWING NO. FA SANRAL DOCUMENT # 2683300P0102		SCALE: 1:2500 (A2 Sheet) SHEET 2 OF 15	

CONTRACTOR Name: JX 300000000X Prof. Reg. No.: 120 184 1111 Name: SANRAL ENGINEER/CONSULTANT Prof. Reg. No.: 120 184 1111	RESPONSIBLE BY Name: TILANDOKHA Prof. Reg. No.: 20110029 Date: 12/04/2012	CONSULTANT APPROVAL Name: W. JEPPÉ Prof. Reg. No.: 20002524 Date: 12/04/2012	HEAD OFFICE THE SOUTH AFRICAN NATIONAL ROADS AGENCY LTD 48 Pendergast Avenue Val de Grace Pretoria 0184 PO Box 415 South Africa Tel: (012) 844 8000	SOUTHERN REGION SANRAL Southern Life Gardens 70 2nd Avenue Port Elizabeth 6045 PO Box 27230 Greenacres 6101 Tel: (041) 392 3200
--	---	--	--	---