


LEGEND	
	TELKOM
	FENCE
	ROAD
	PROPOSED AREA TO BE ACQUIRED - Temporary
	PROPOSED AREA TO BE ACQUIRED - Permanent

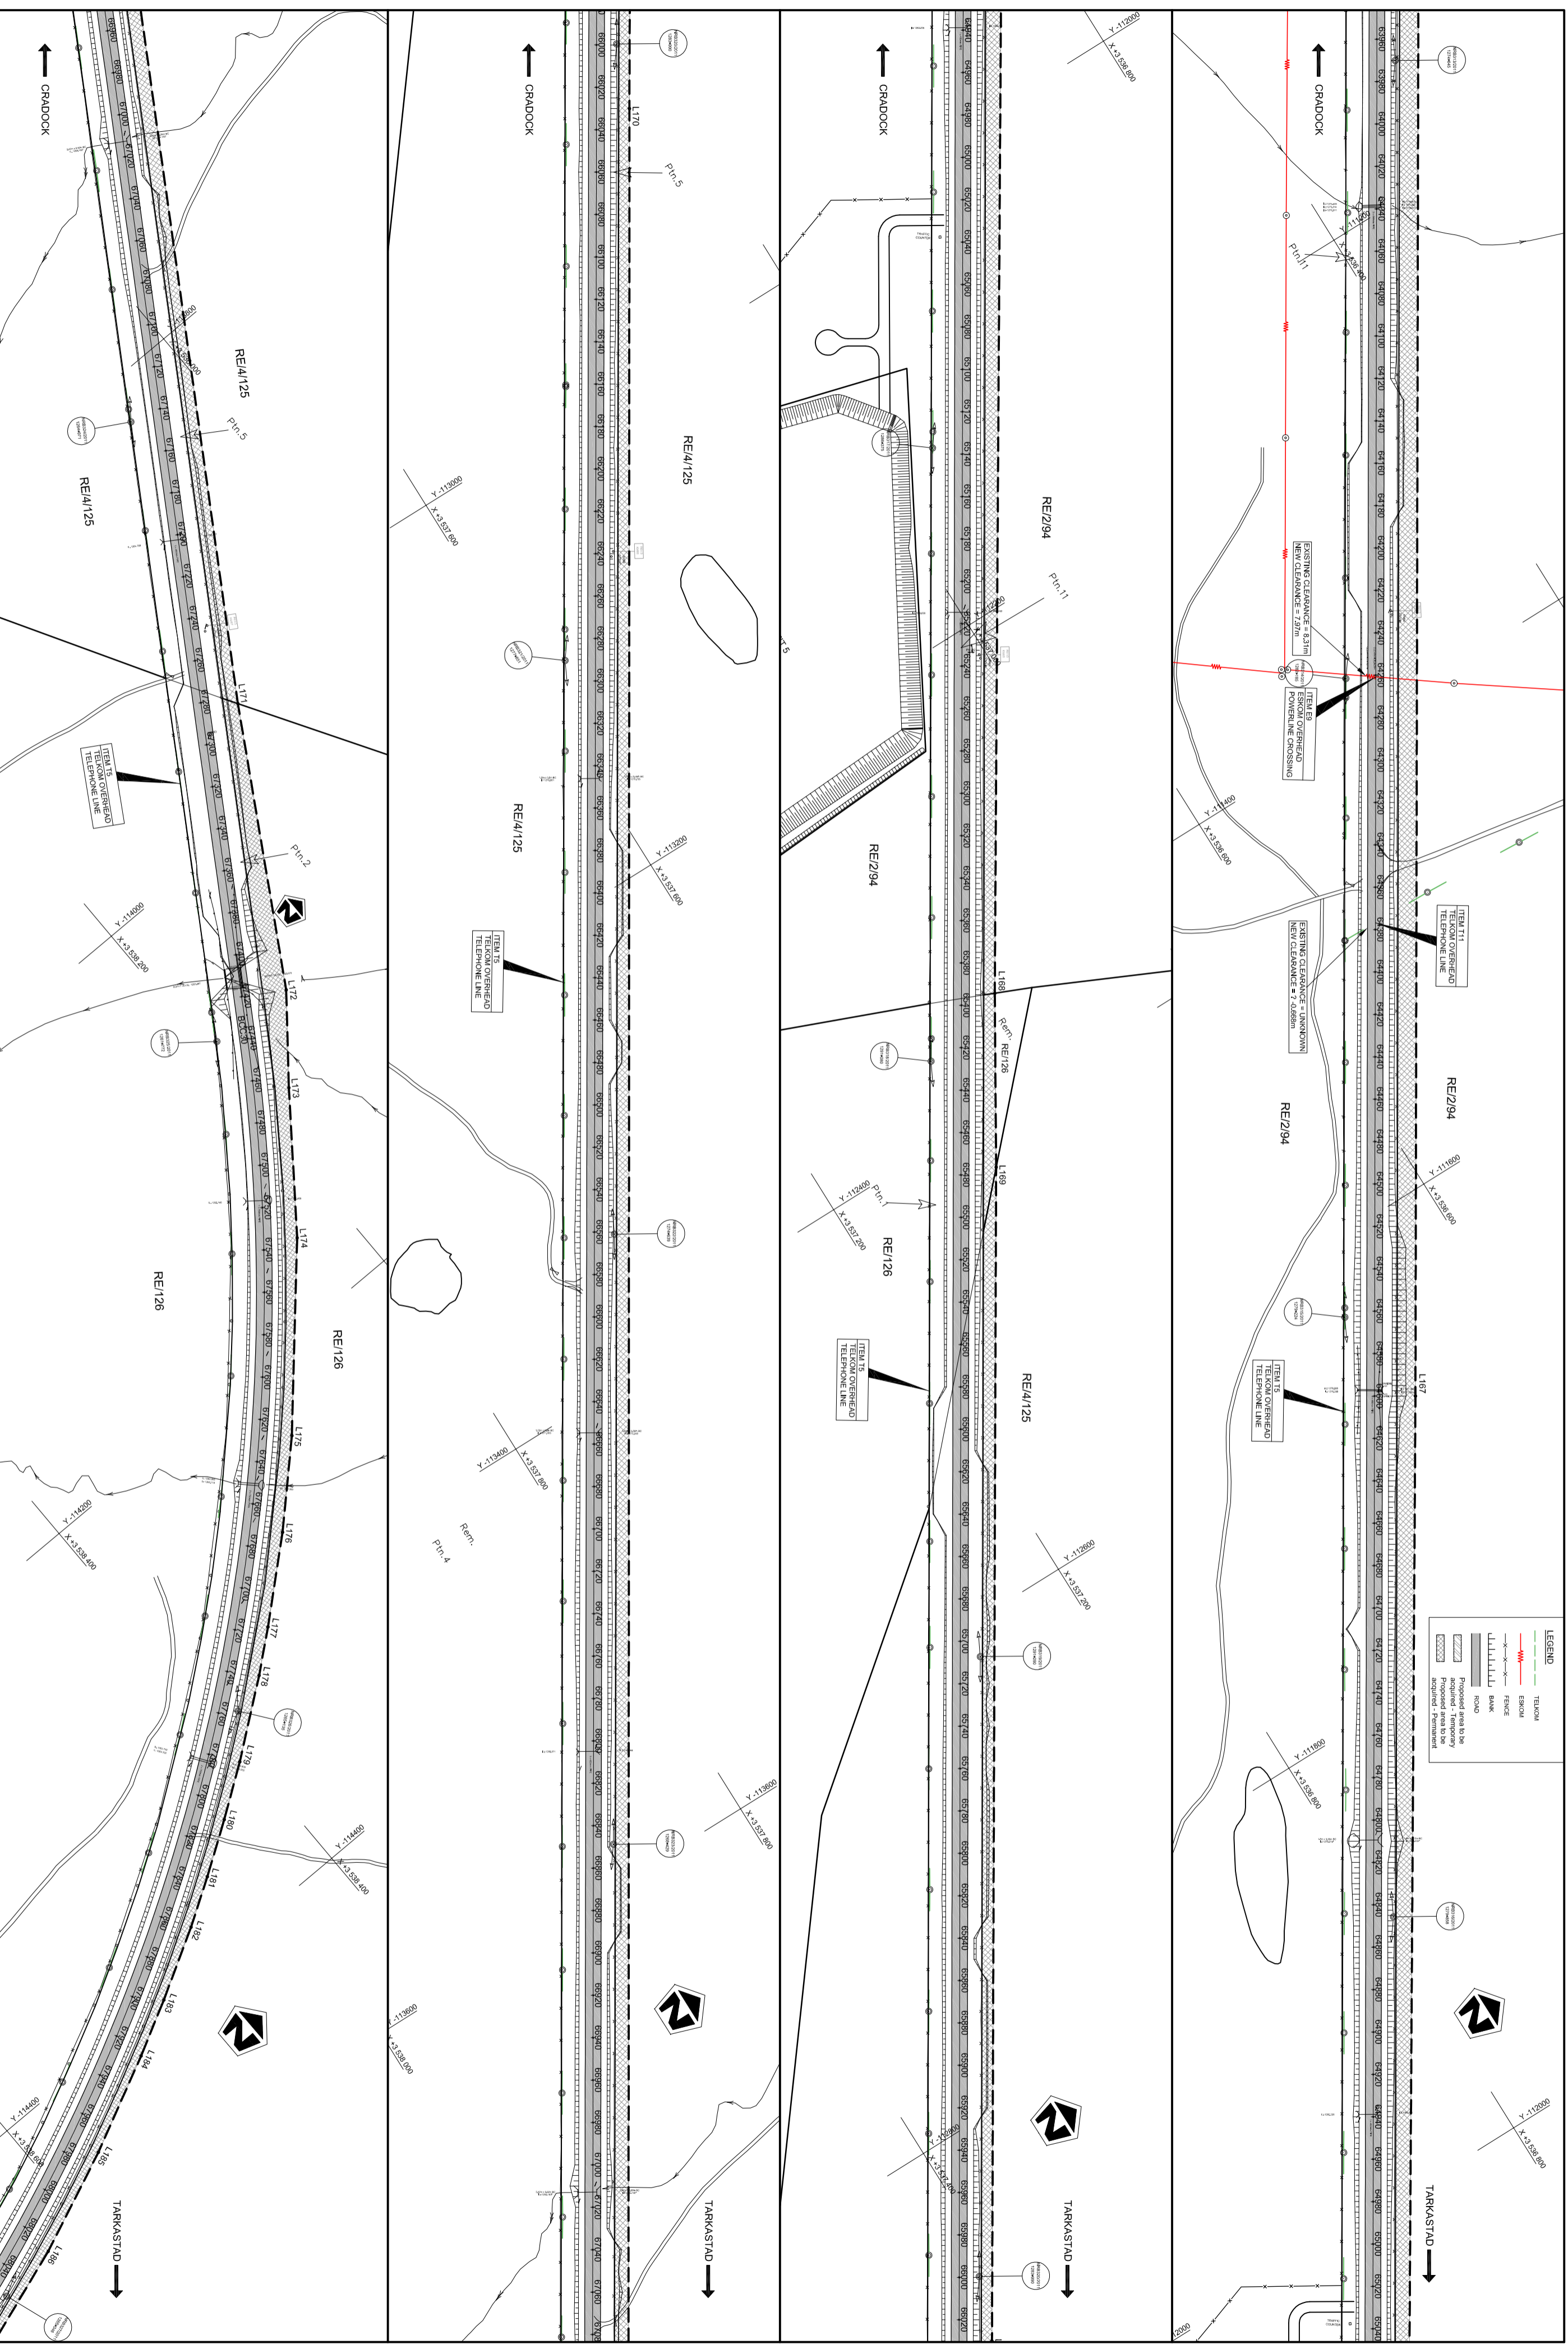

<b>CONSTRUCTION RECORD</b> Name: JX 3000000000 Prof Reg No: 120 184 1111 Date: 12/01/11 Name: SANRAL PROJECT MANAGER		<b>CONSULTANT APPROVAL</b> Name: WJ 2100000000 Prof Reg No: 2011 00254 Date: 12/01/11 Name: WJ 2100000000		<b>HEAD OFFICE</b> 48 Pendergast Avenue Val de Grace Pretoria 0184 PO Box 415 South Africa Tel: (012) 844 8000	
<b>REVISIONS</b> No. DATE REVISION V1 JULY 2012 ORIGINAL VERSION V2 OCT 2012 FINAL ROAD MARKS ADDED V3 JULY 2012 ORIGINAL VERSION		<b>DESIGNED BY</b> Name: TILINDOKHA Prof Reg No: 2011 00254 Date: 12/01/11 Name: WJ 2100000000		<b>SOUTHERN REGION</b> SA SANRAL, Lodes Southern Life Gardens 70 2nd Avenue Port Elizabeth 6045 PO Box 27230 Greenacres Grahamstown 6159 Tel: (041) 398 3200	
<b>PROJECT DESCRIPTION</b> CONTRACT NO. NRA R.061-439-2011/1F : REHABILITATION OF R61 SECTION 3 FROM km 24.2 TO km 75 (TARKASTAD) DRAWING NAME LAYOUT km 64,000 - km 68,000		<b>PROJECT NUMBER</b> R.061-439-2011/1F		<b>SCALE</b> : 1:2000 (A2 Sheet)	
<b>PROJECT LOCATION DATA</b> ROUTE SECTION DRAWING km DISTANCE ROADWORKS - UTILITIES		<b>DRAWING TYPE</b> BRIDGE/STRUCTURE NO. CONSULTANT DRAWING NO. FA SANRAL DOCUMENT #		<b>START</b> R61 03 64.0	
<b>VER</b> VIA		<b>END</b> R61 03 68.0		<b>SHEET</b> 13 OF 15	

